


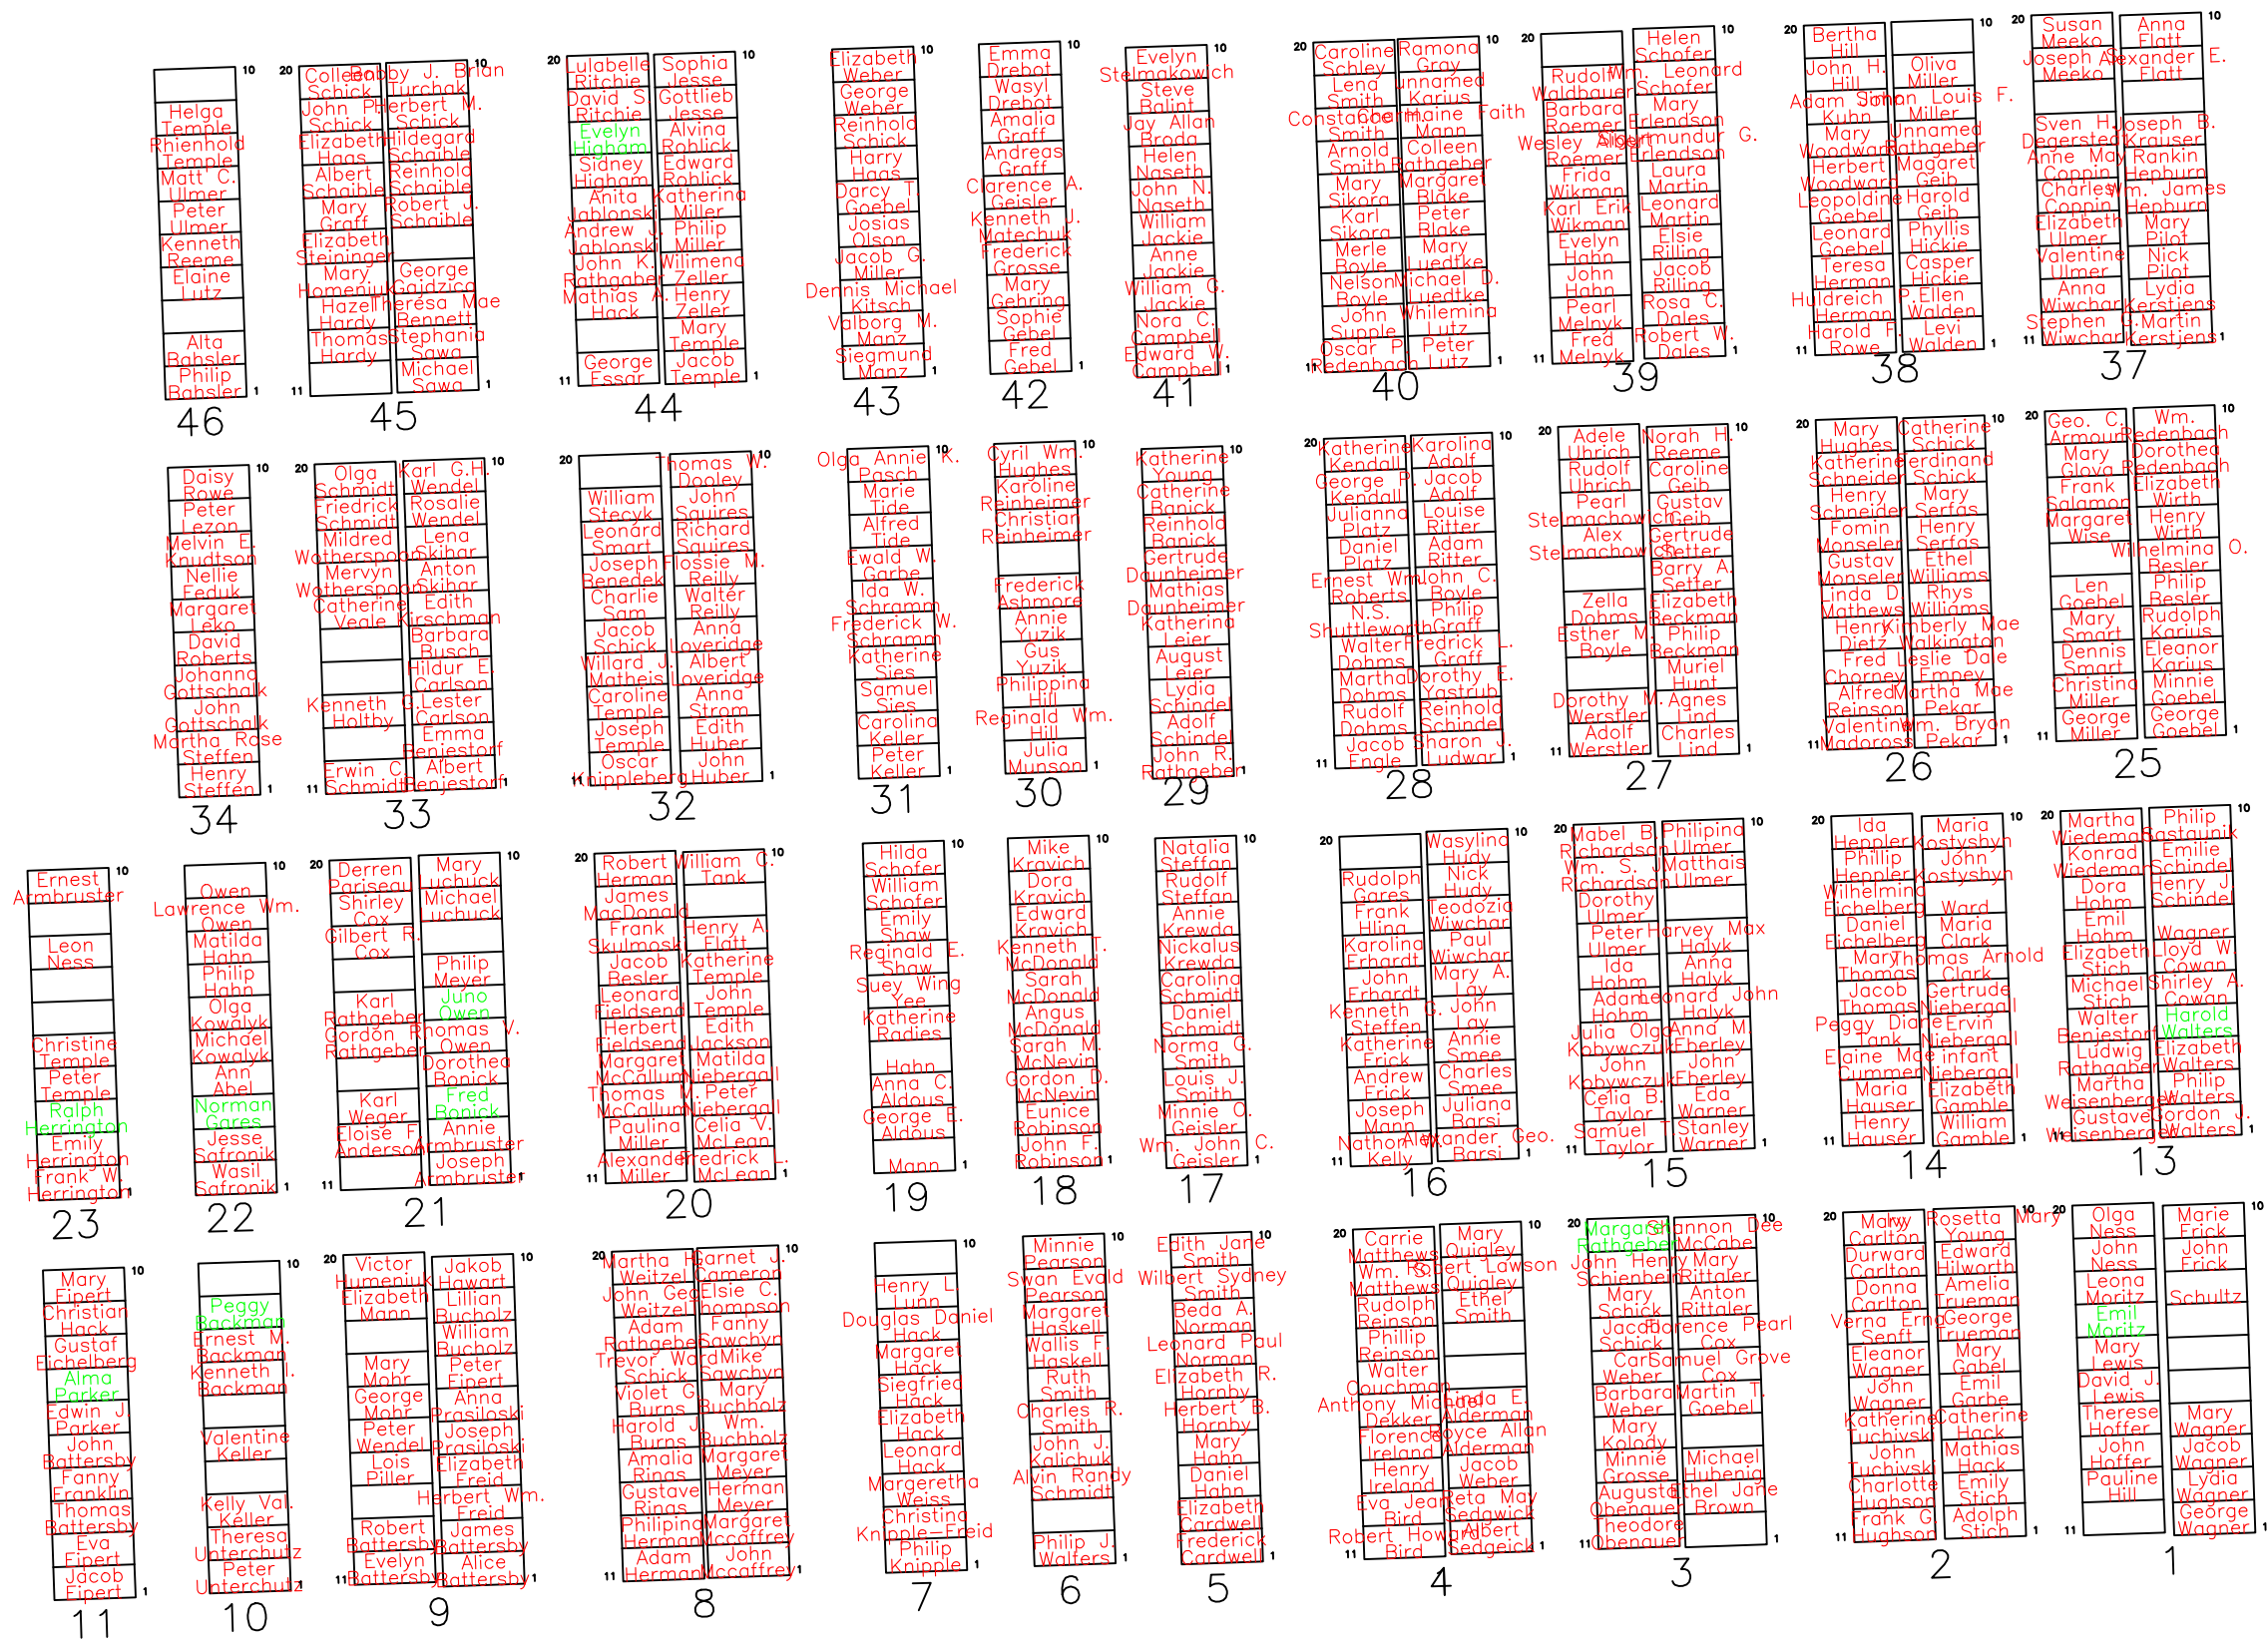

				VERIFY SCALES		Section 'A'		City of Melville		PROJECT No.		Notes		DRAWING NUMBER		REV. NO.		SHEET	
				BAR IS 20mm ON ORIGINAL DRAWING						SCALE		N.T.S.							
NO. DATE ENG. BY SUBJECT				IF NOT 20mm ON THIS SHEET, ADJUST SCALES ACCORDINGLY						DRAWN		D.Kraft		21/03/30					
REVISIONS										DESIGNED									
										CHECKED									
										APPROVED									
										DATE				INITIAL		YYYY/MM/DD			